



ALÇAT SUD  
A1\_1:200

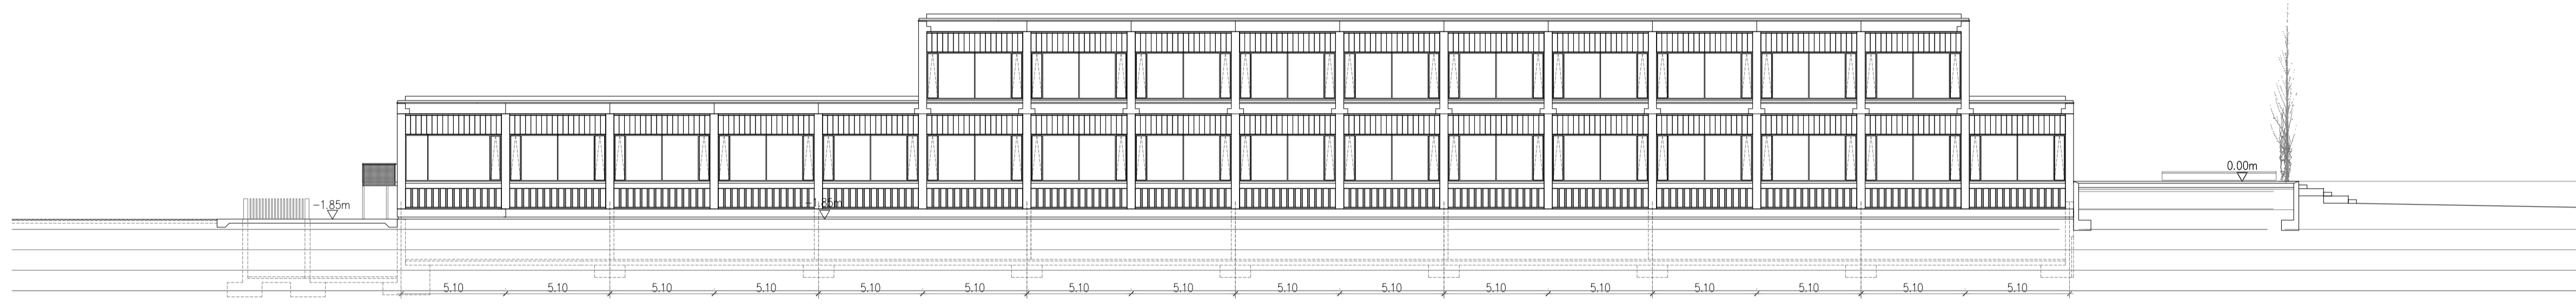

ALÇAT NORD  
A1\_1:200



SECCIÓ SL01  
A1\_1:200

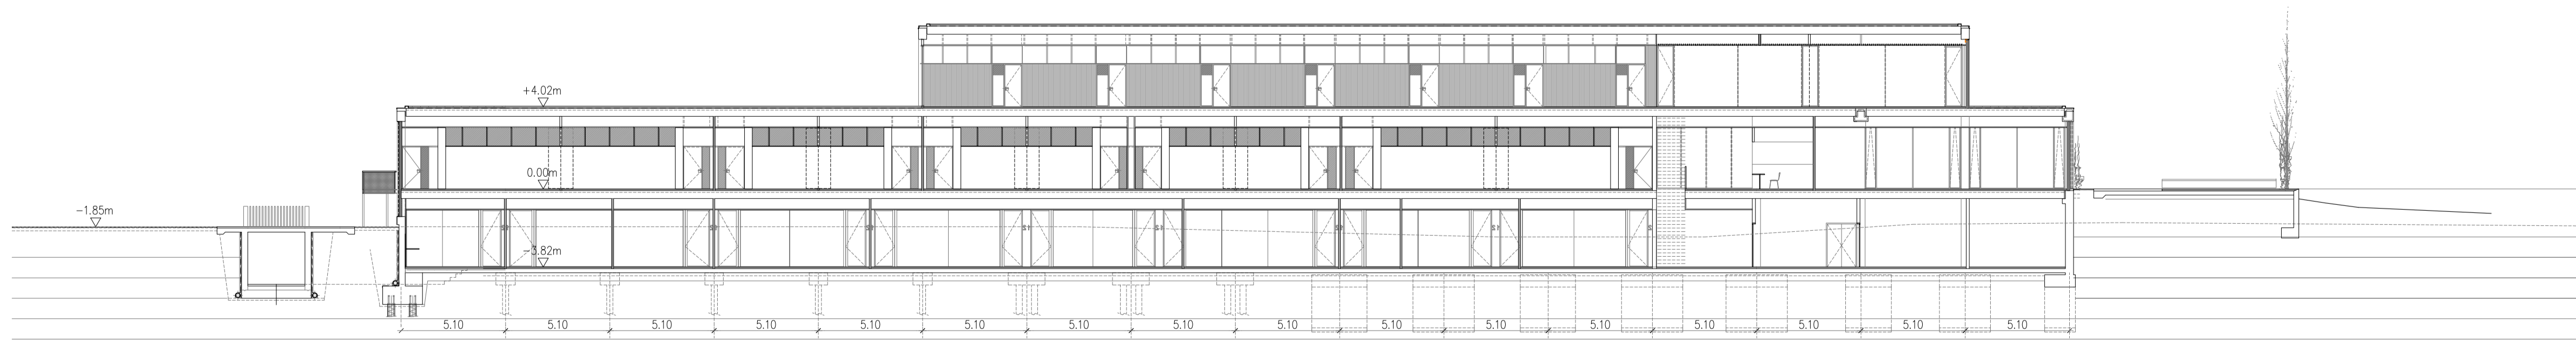

SECCIÓ SL02  
A1\_1:200

