



1 5

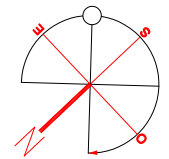

CARRIL DO XUICIO

RUA BISPO D. BALANZA

CAPELA DE SAN ROQUE

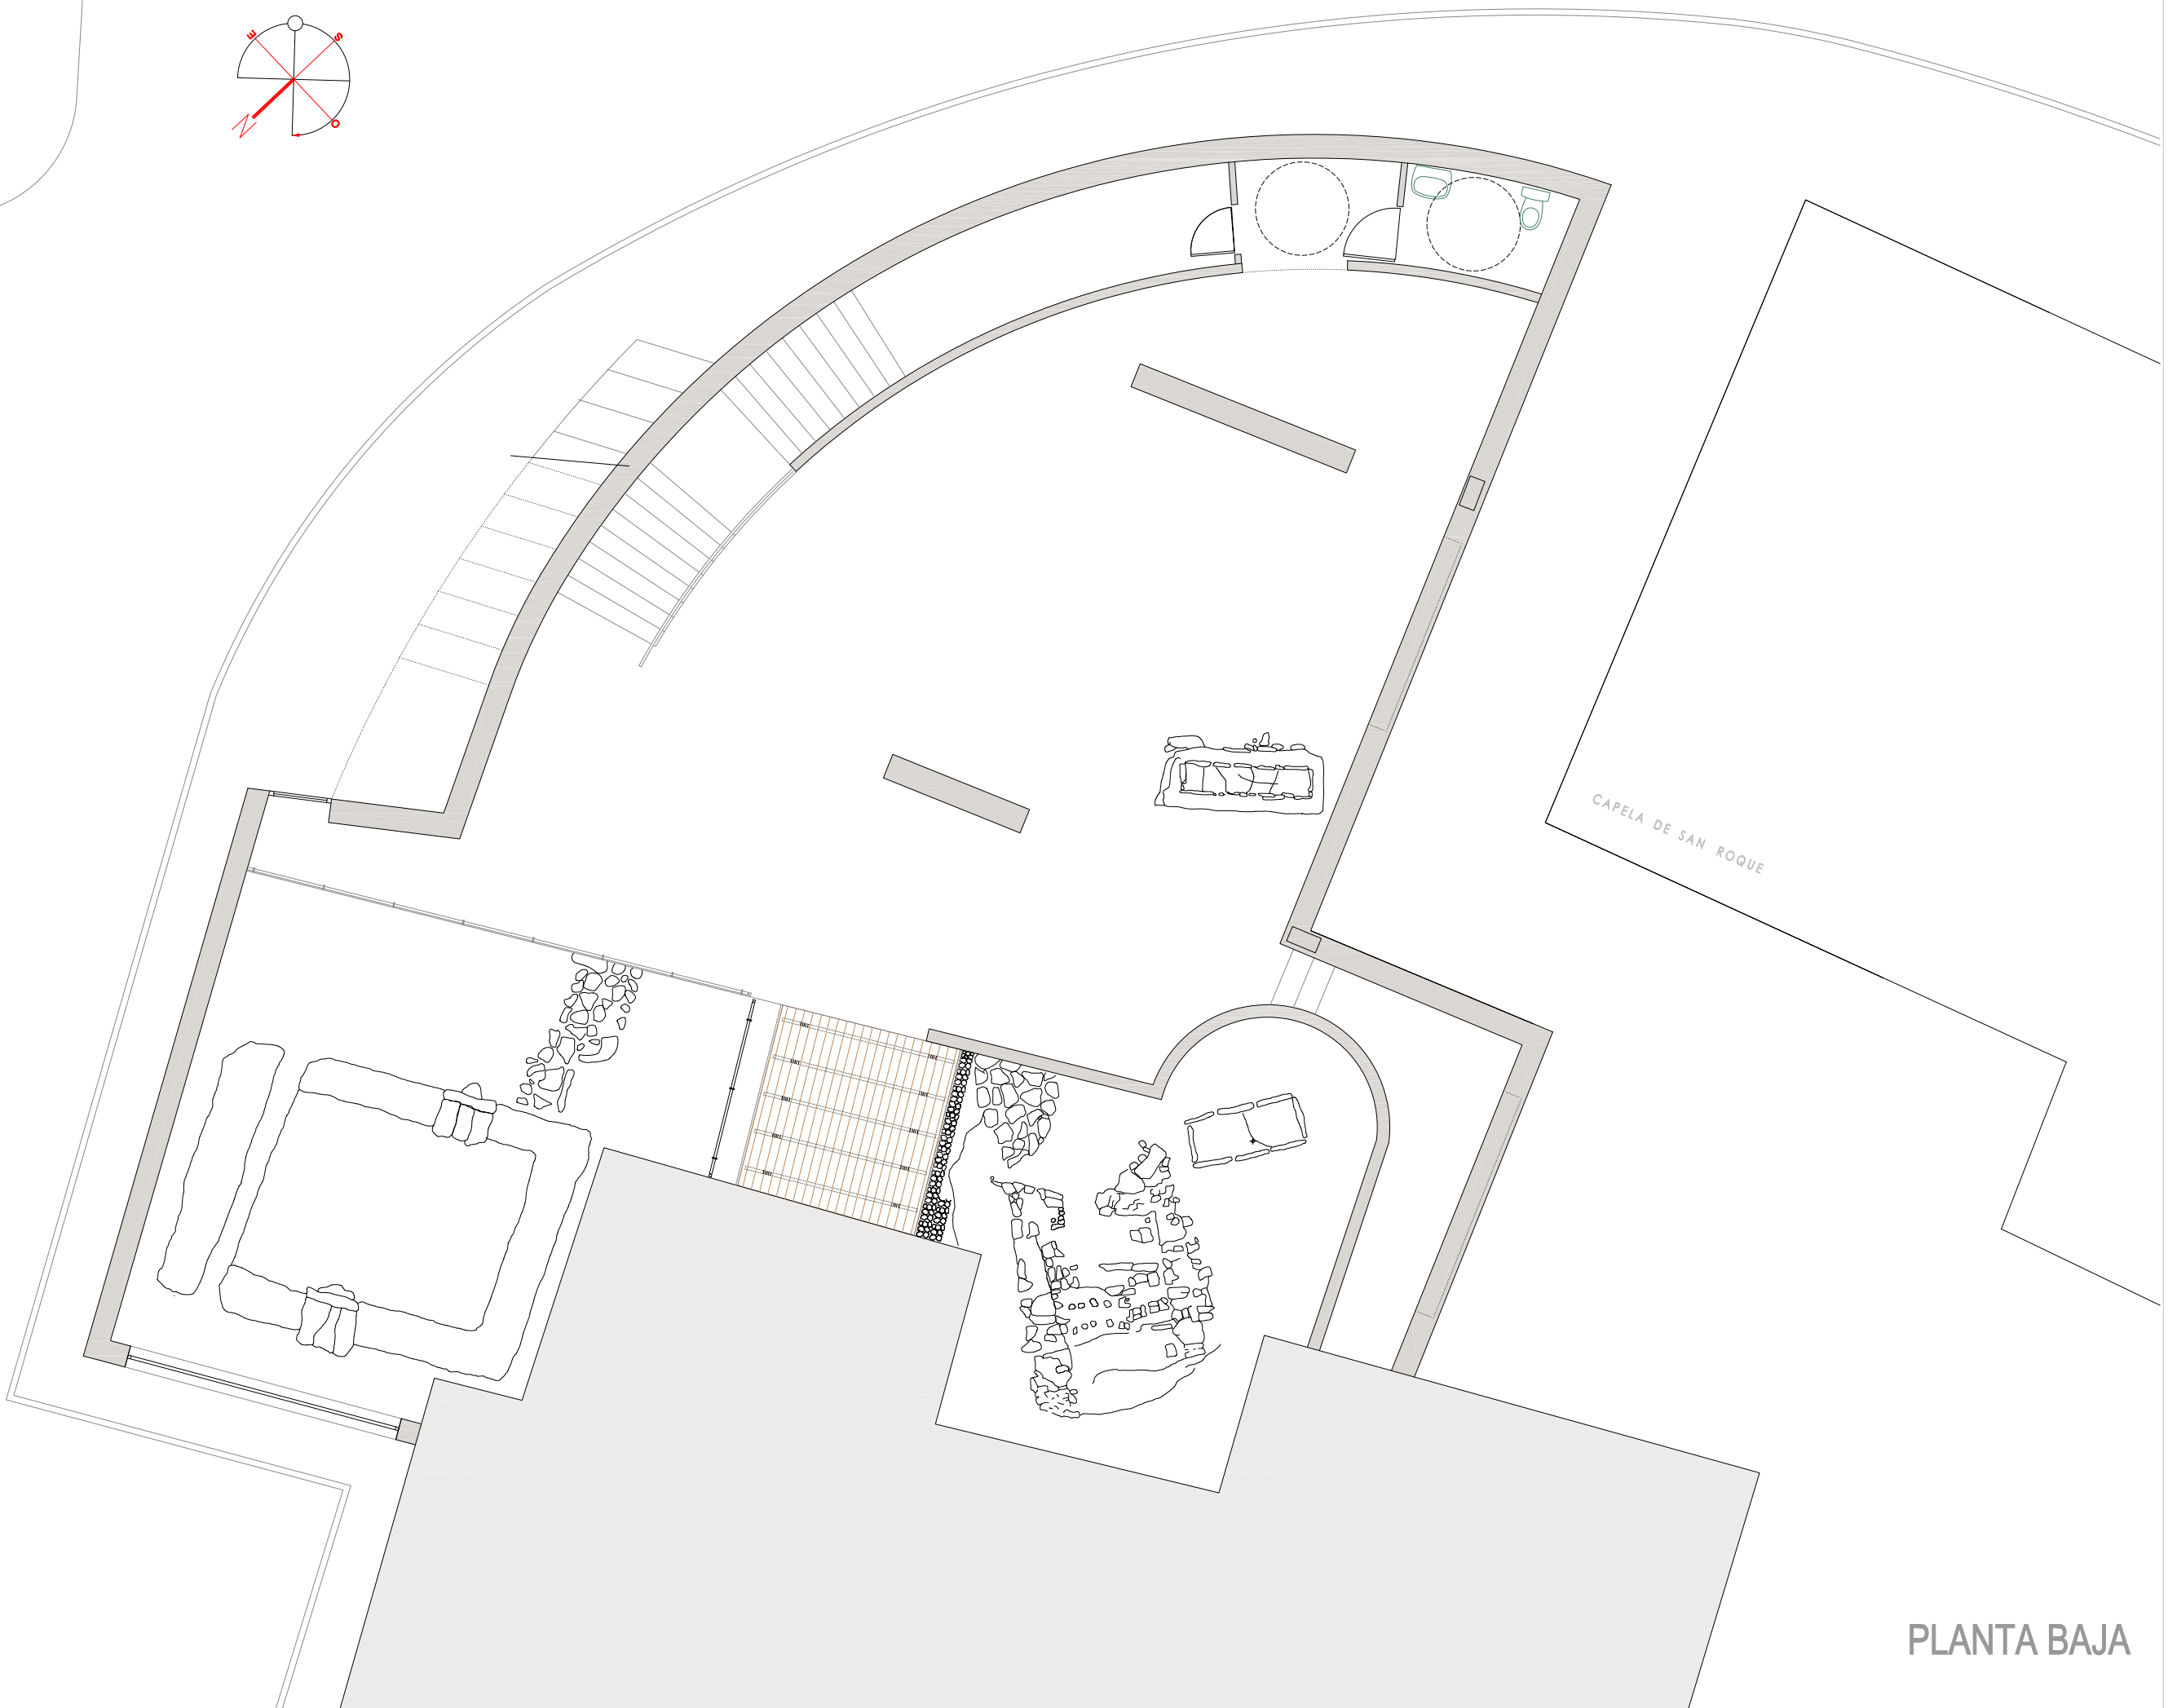

PLANTA BAJA