


B-B' SECTION


0 5 10 15 m

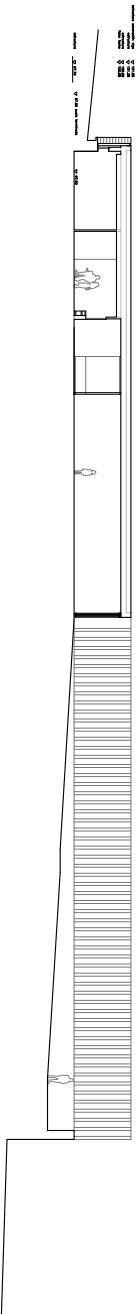

SECTION 1



SECTION 2

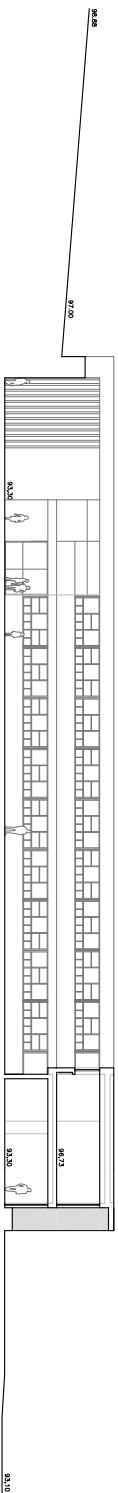

A-A' SECTION

0 5 10 15 m