





Kitchen + Dining room + Living room

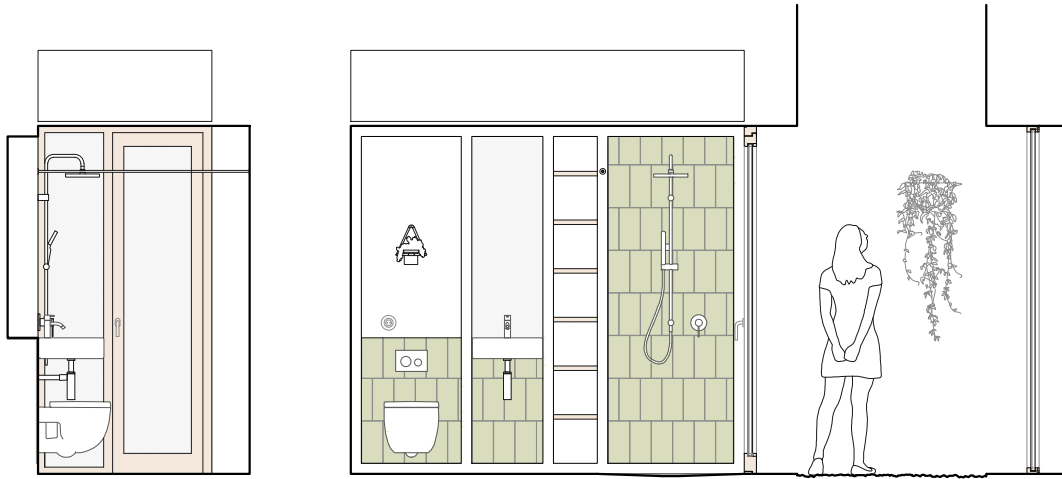


Bathroom

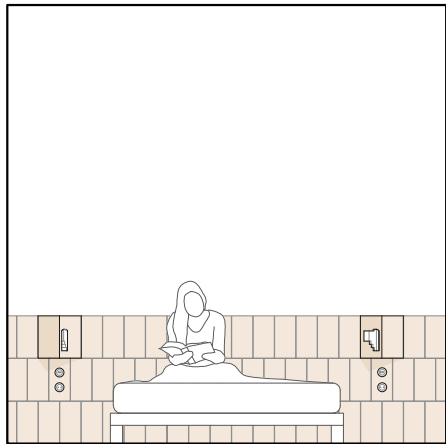


Main bedroom

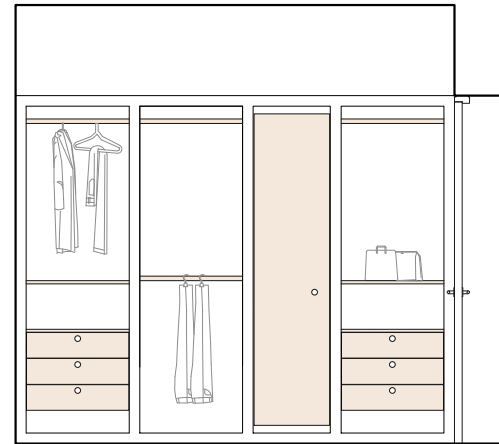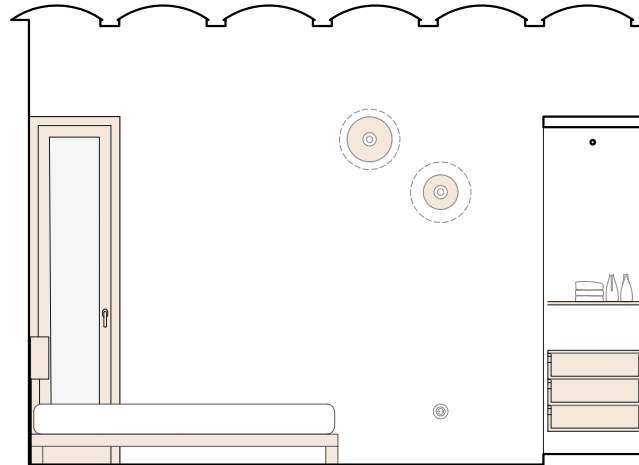

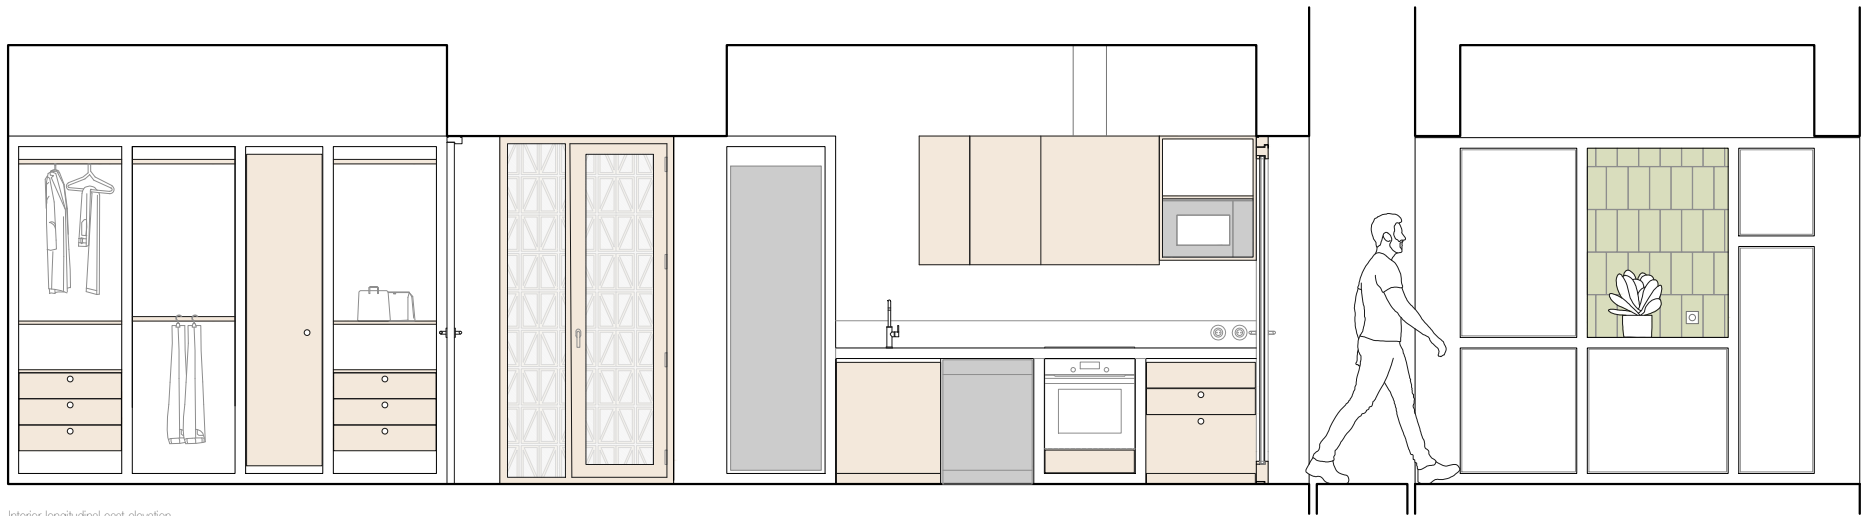

Interior longitudinal east elevation

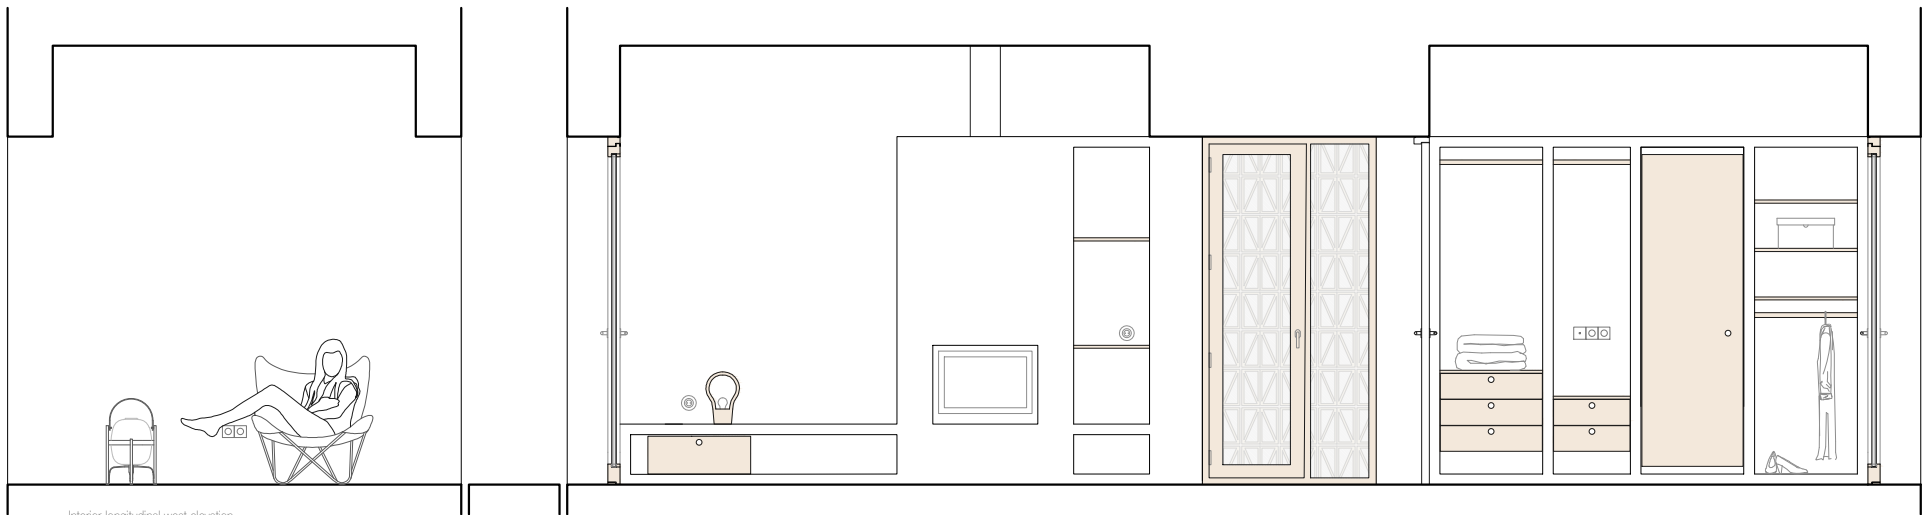

Interior longitudinal west elevation