


NAVE 14\_ alzado longitudinal AL1

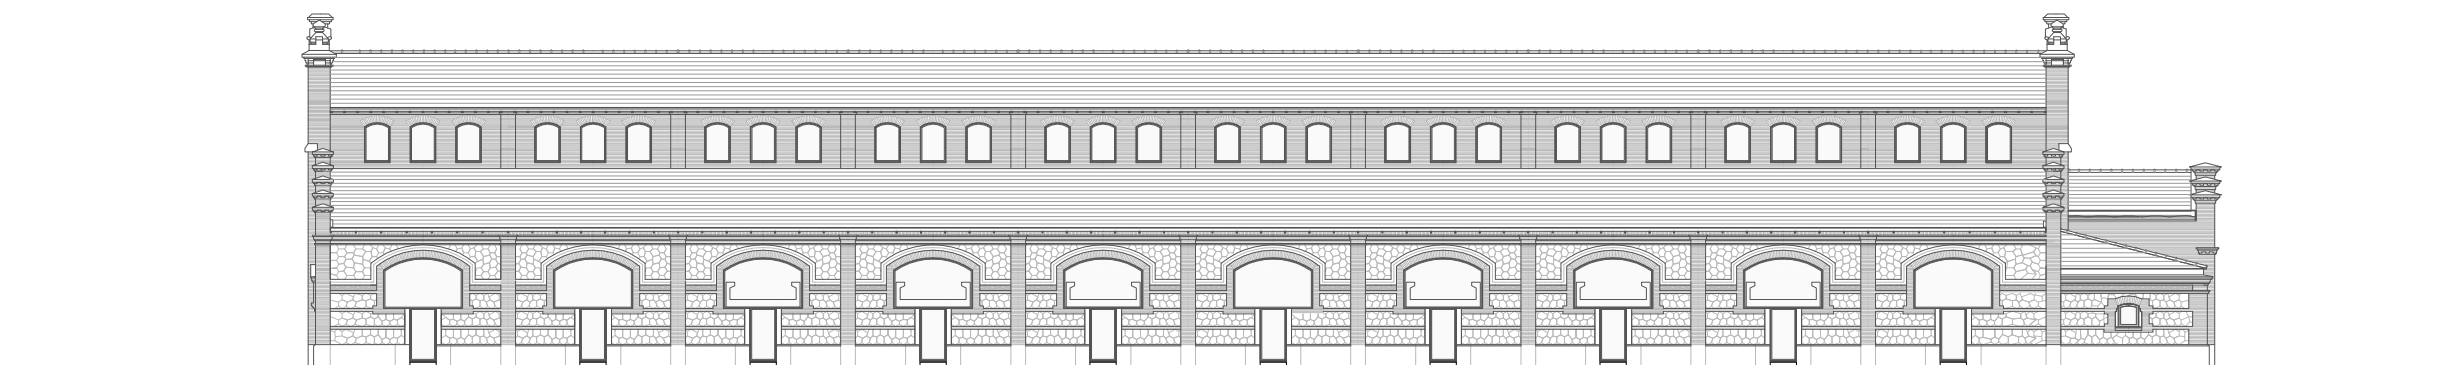

NAVE 13\_ alzado longitudinal AL4

ALZADOS LONGITUDINALES. NAVES 13 Y 14  
LONGITUDINAL ELEVATIONS. WAREHOUSES 13 & 14

Escala  
Scale

