



גן ספרר | PLANTA DESARROLLO | 0 | 20 m | 50 m | 100 m

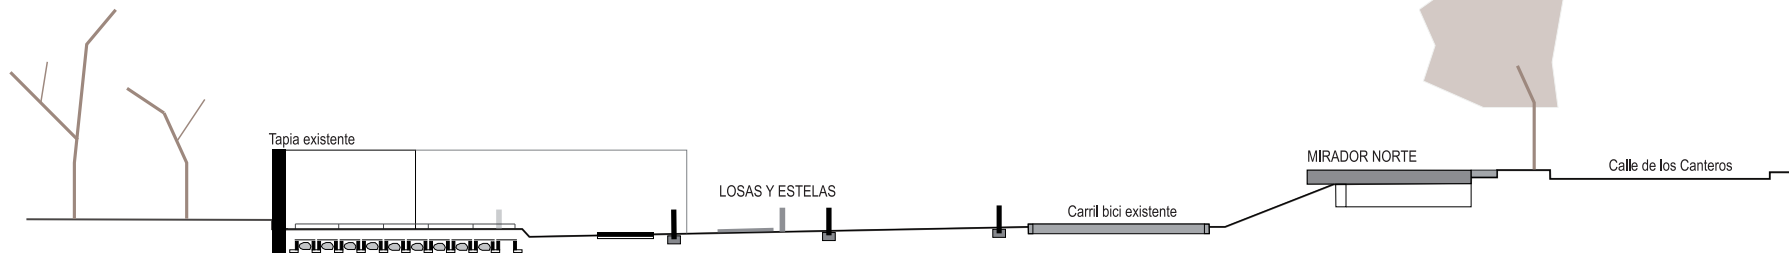


גן ספרר | SECCIÓN GENERAL | 0 | 5 | 10 | 20 m

INSCRIPCIONES HEBRÉAS. Miradores - losas - estelas

ÁVILA SEFARAD אבילה ספרד
 ÁVILA אבילה
 SEFARAD ספרד

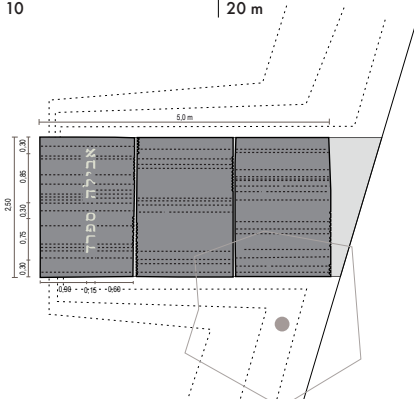

גן ספרר | MIRADOR . PLANTA Y SECCIÓN

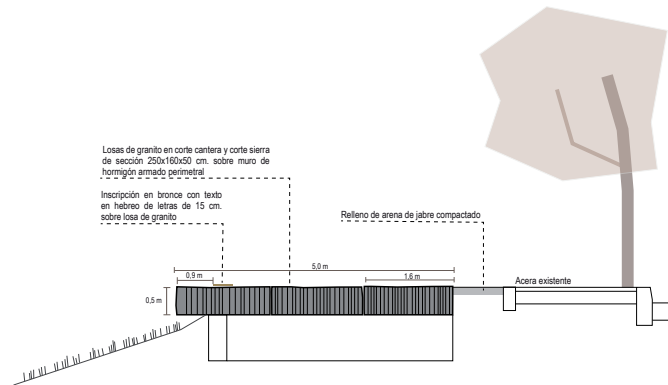

0 | 5 | 10