


PLANTA BAJA

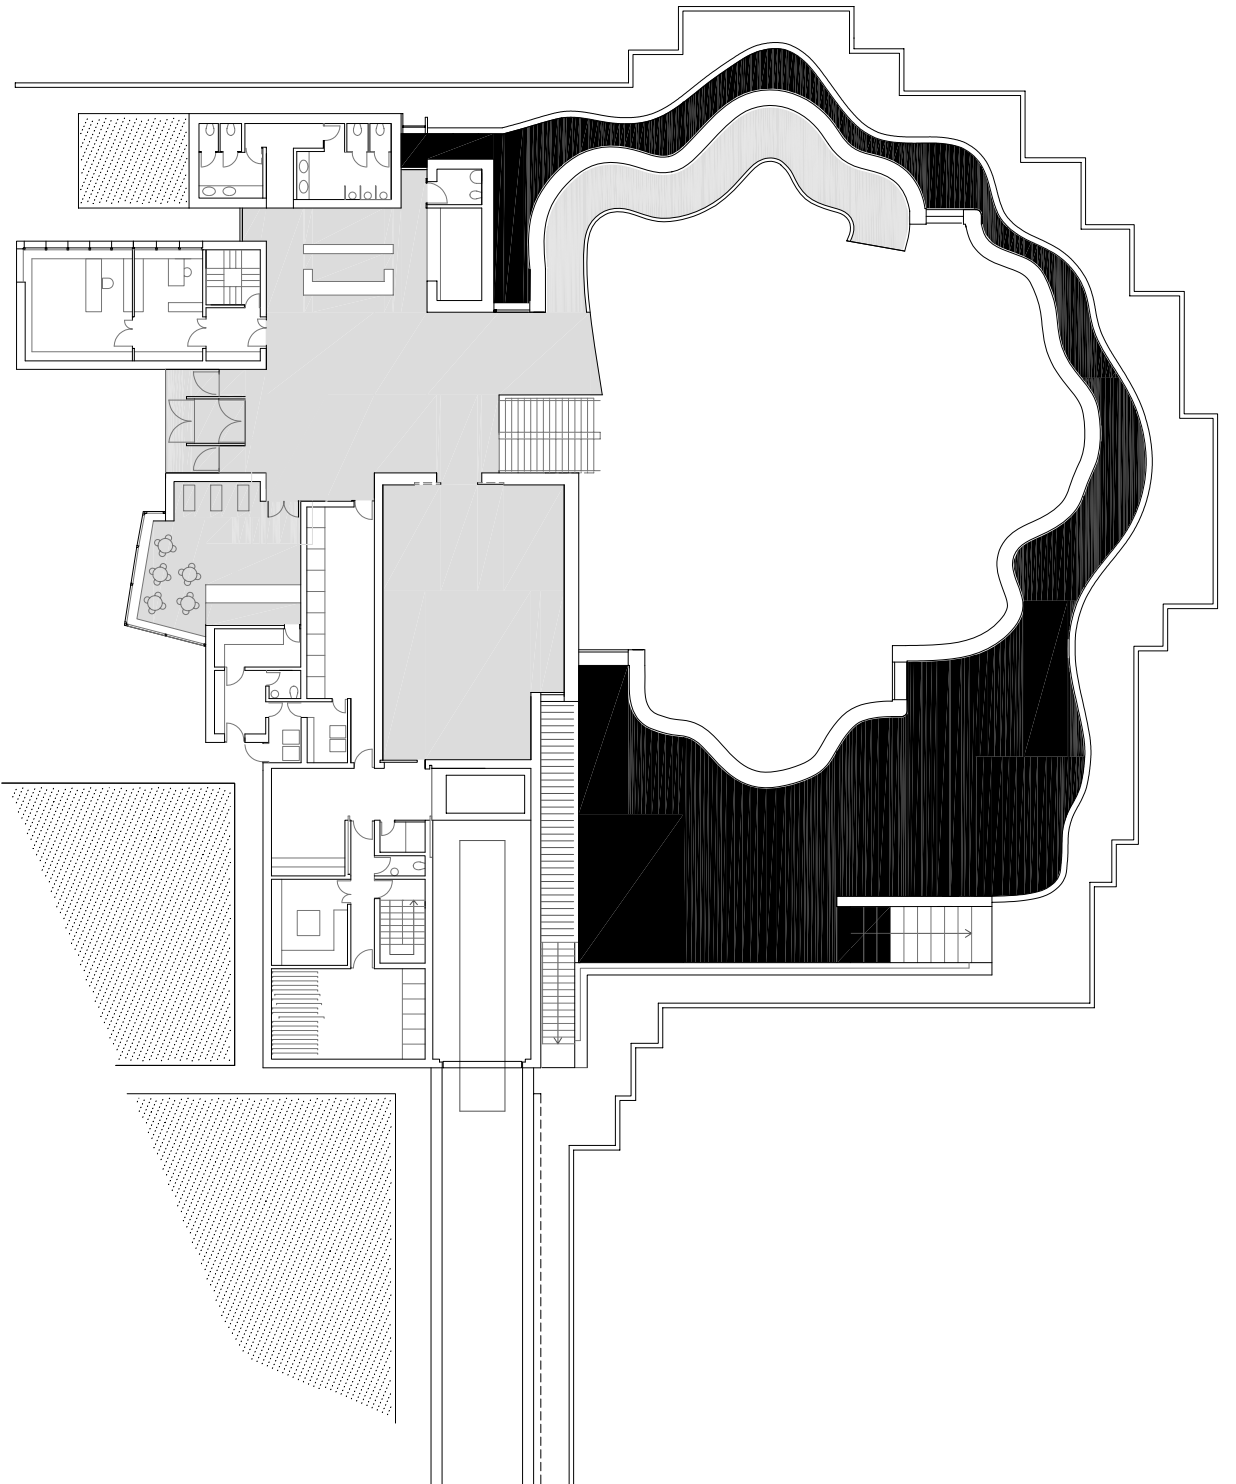

0 1 5 10m

