


SECTION 14

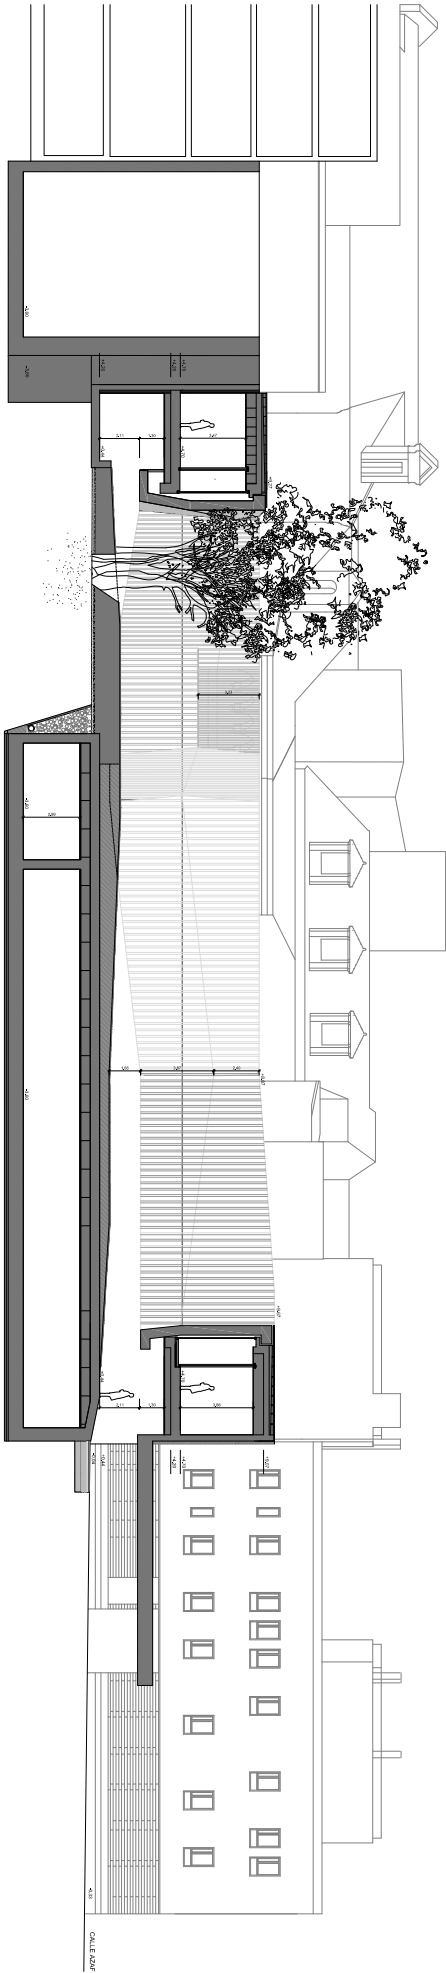

SECTION 12

