




0 10 20 30 40 50 60 70 80 90 100

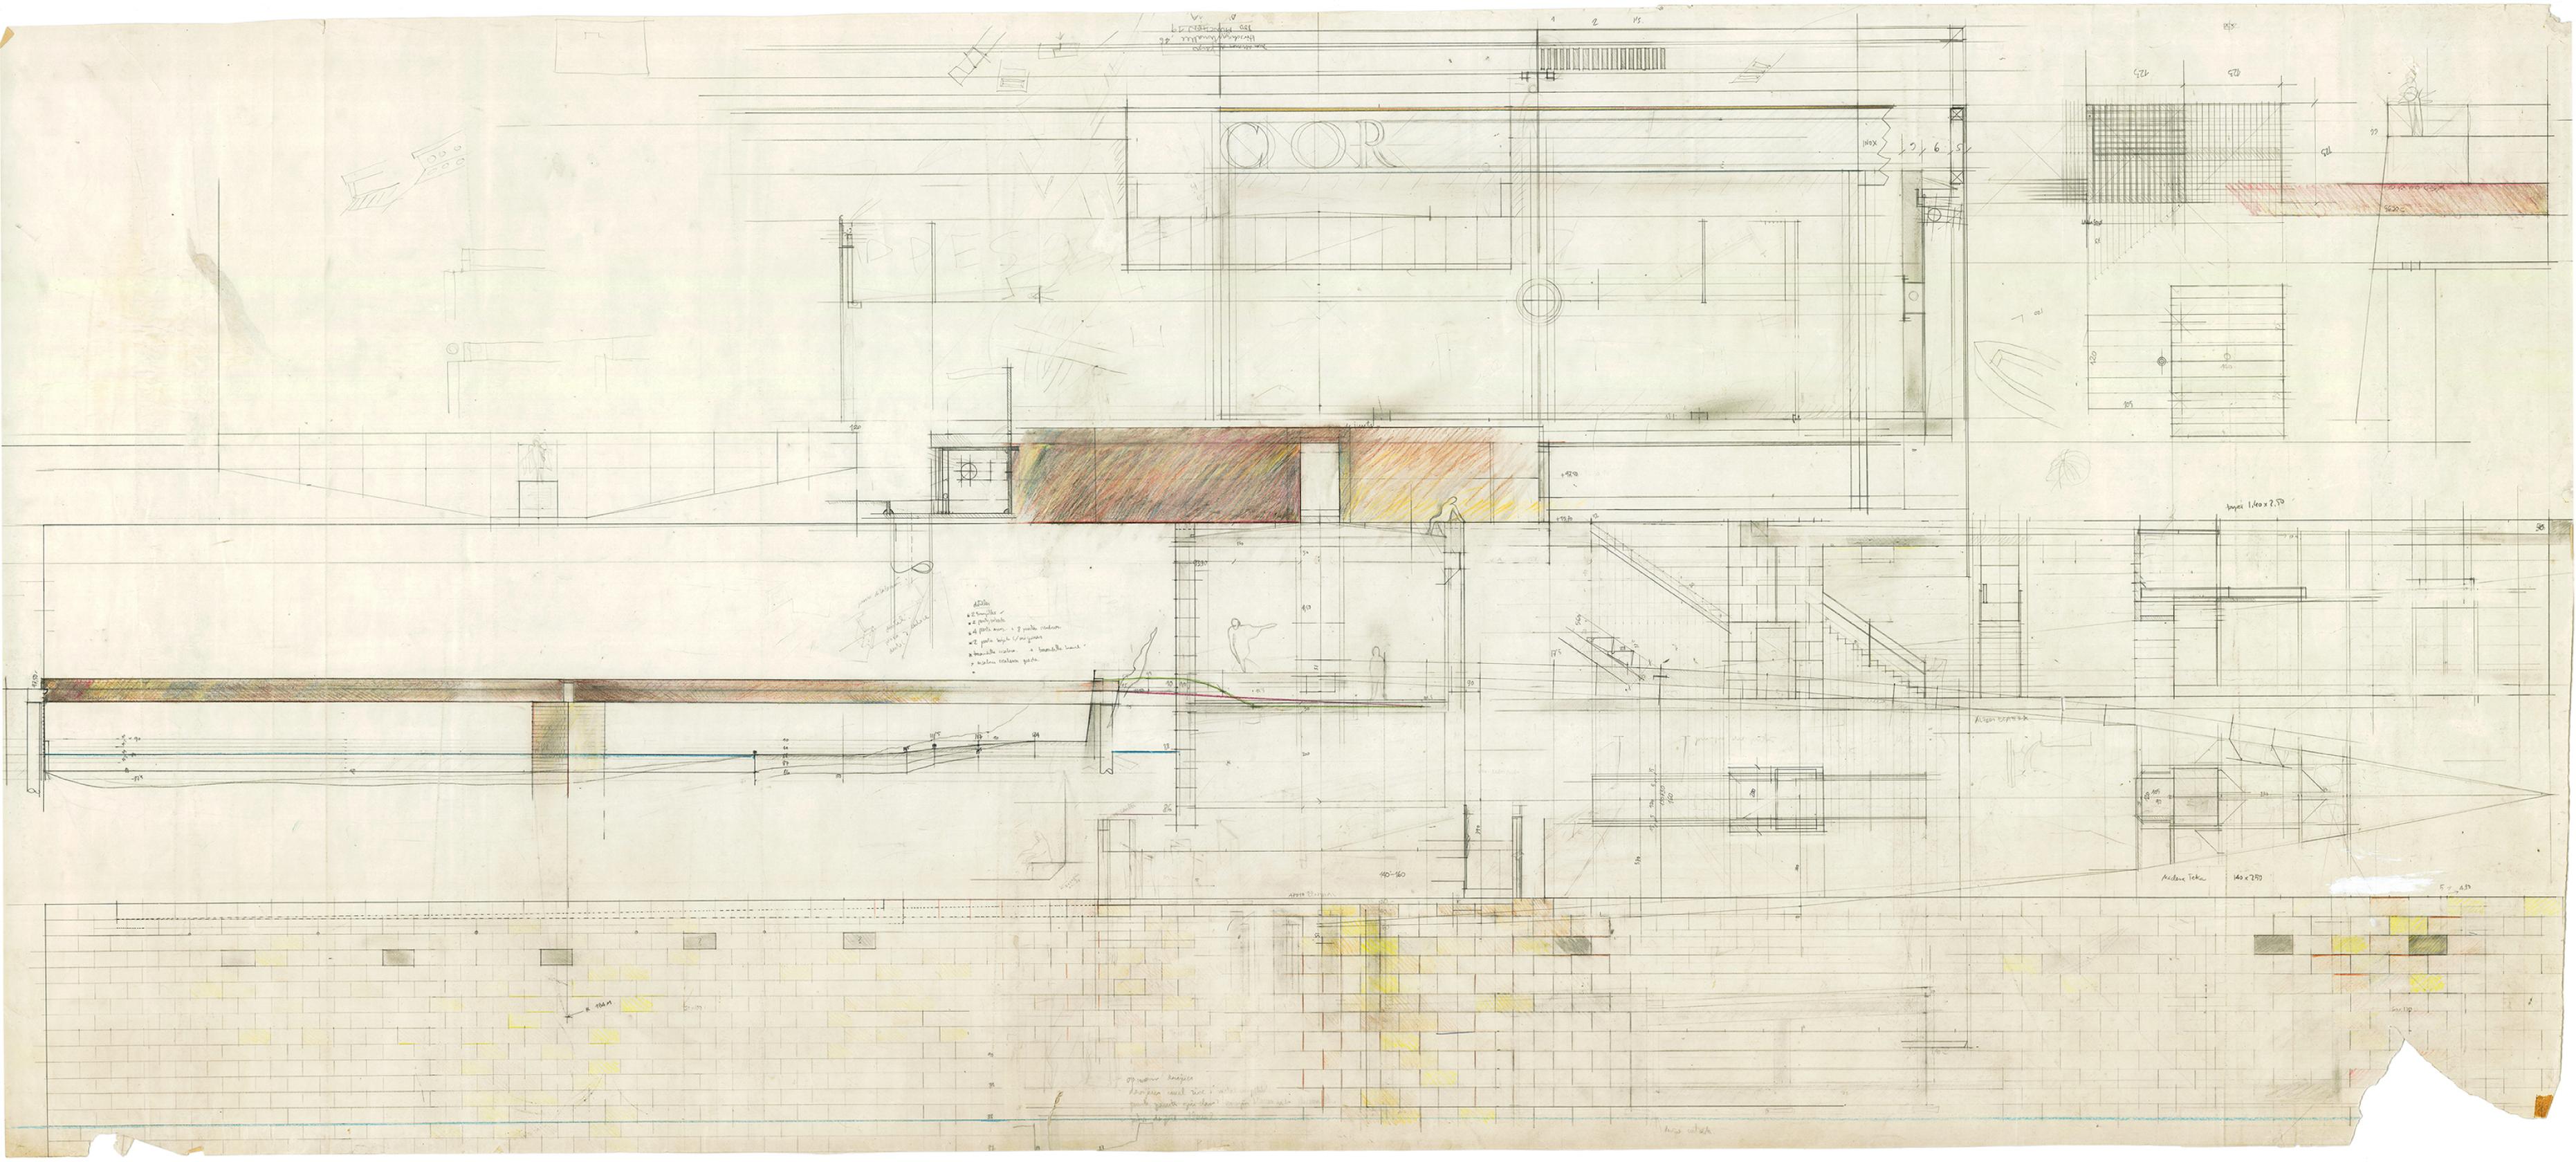

COR

PESON





Jaya 1,40 x 2,70

Andon Teku 1,40 x 2,70




Andon Teku

PUENTE DE MIRAFLORES. CÓRDOBA
CHS ARQUITECTOS

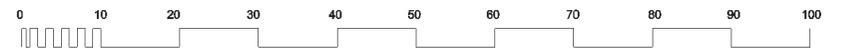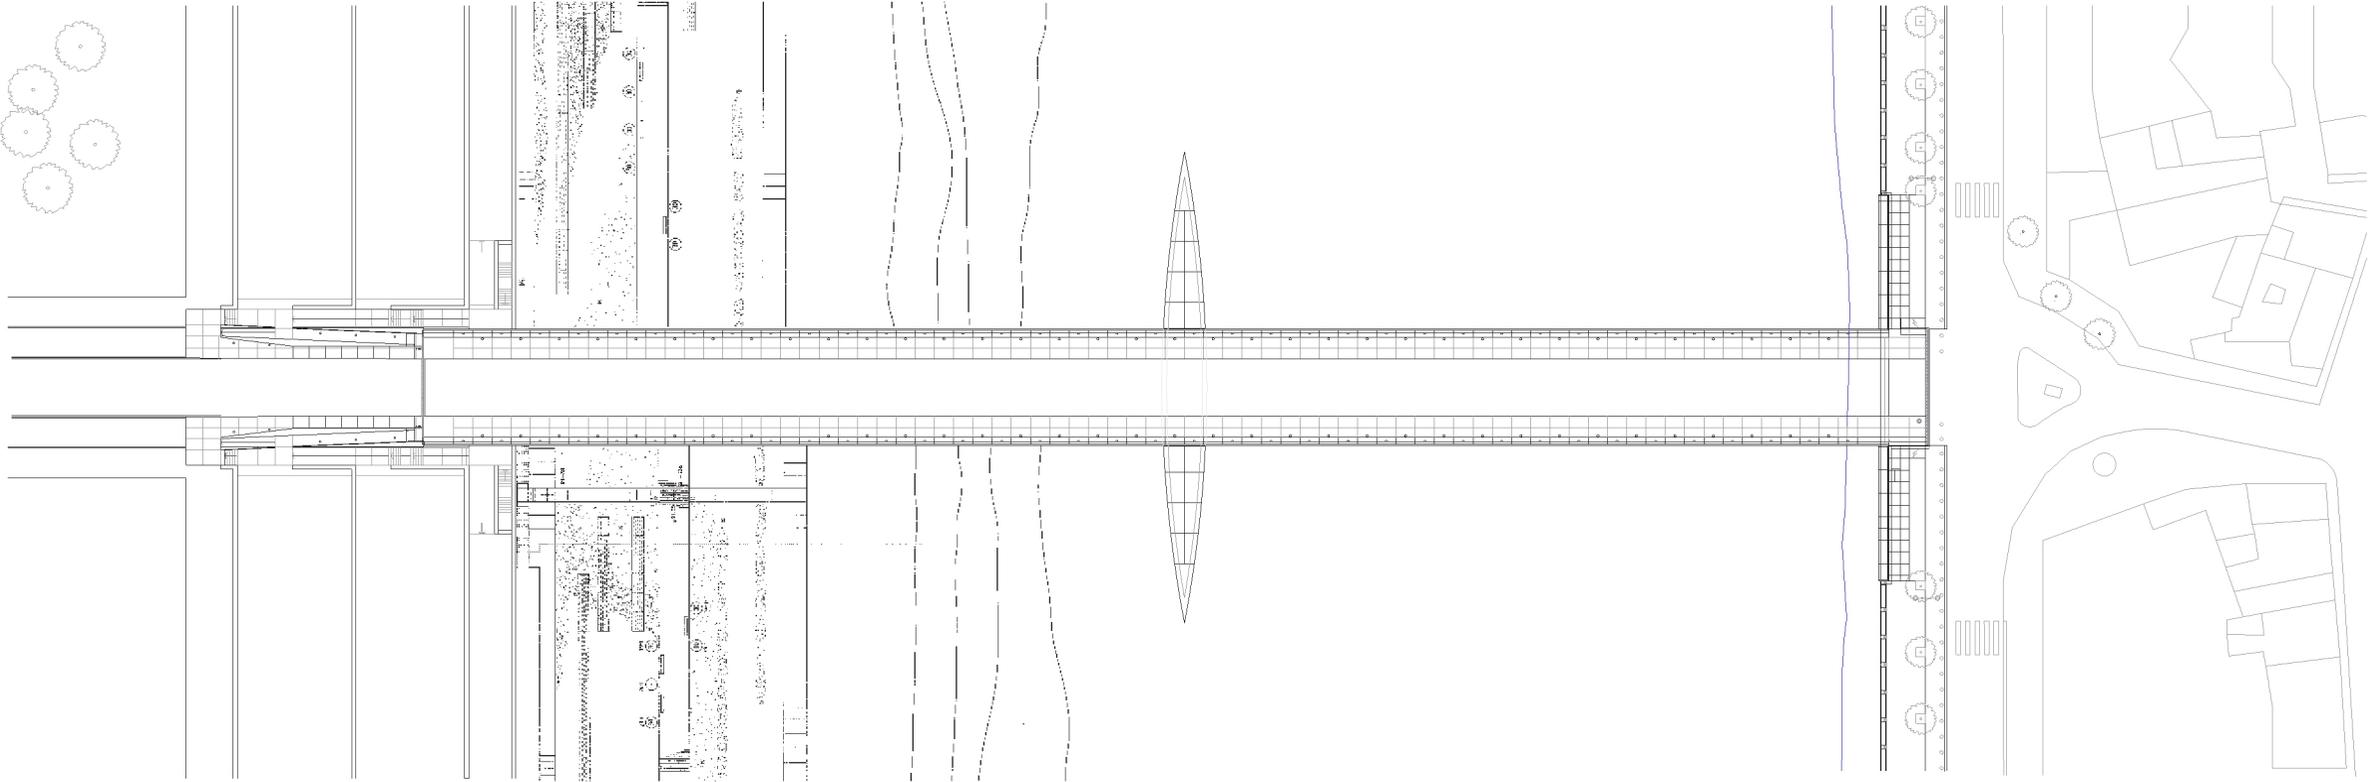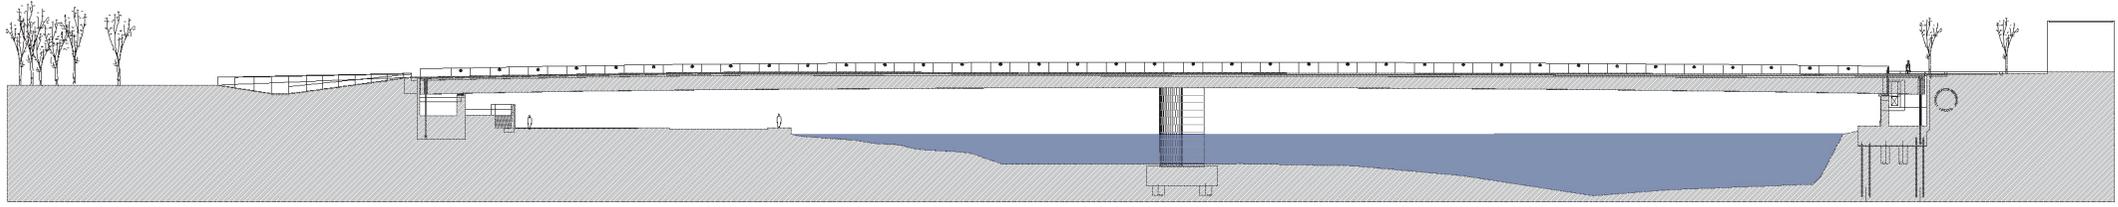


PUENTE MIRAFLORES SOBRE EL GUADALQUIVIR. CORDOBA
CHS ARQUITECTOS

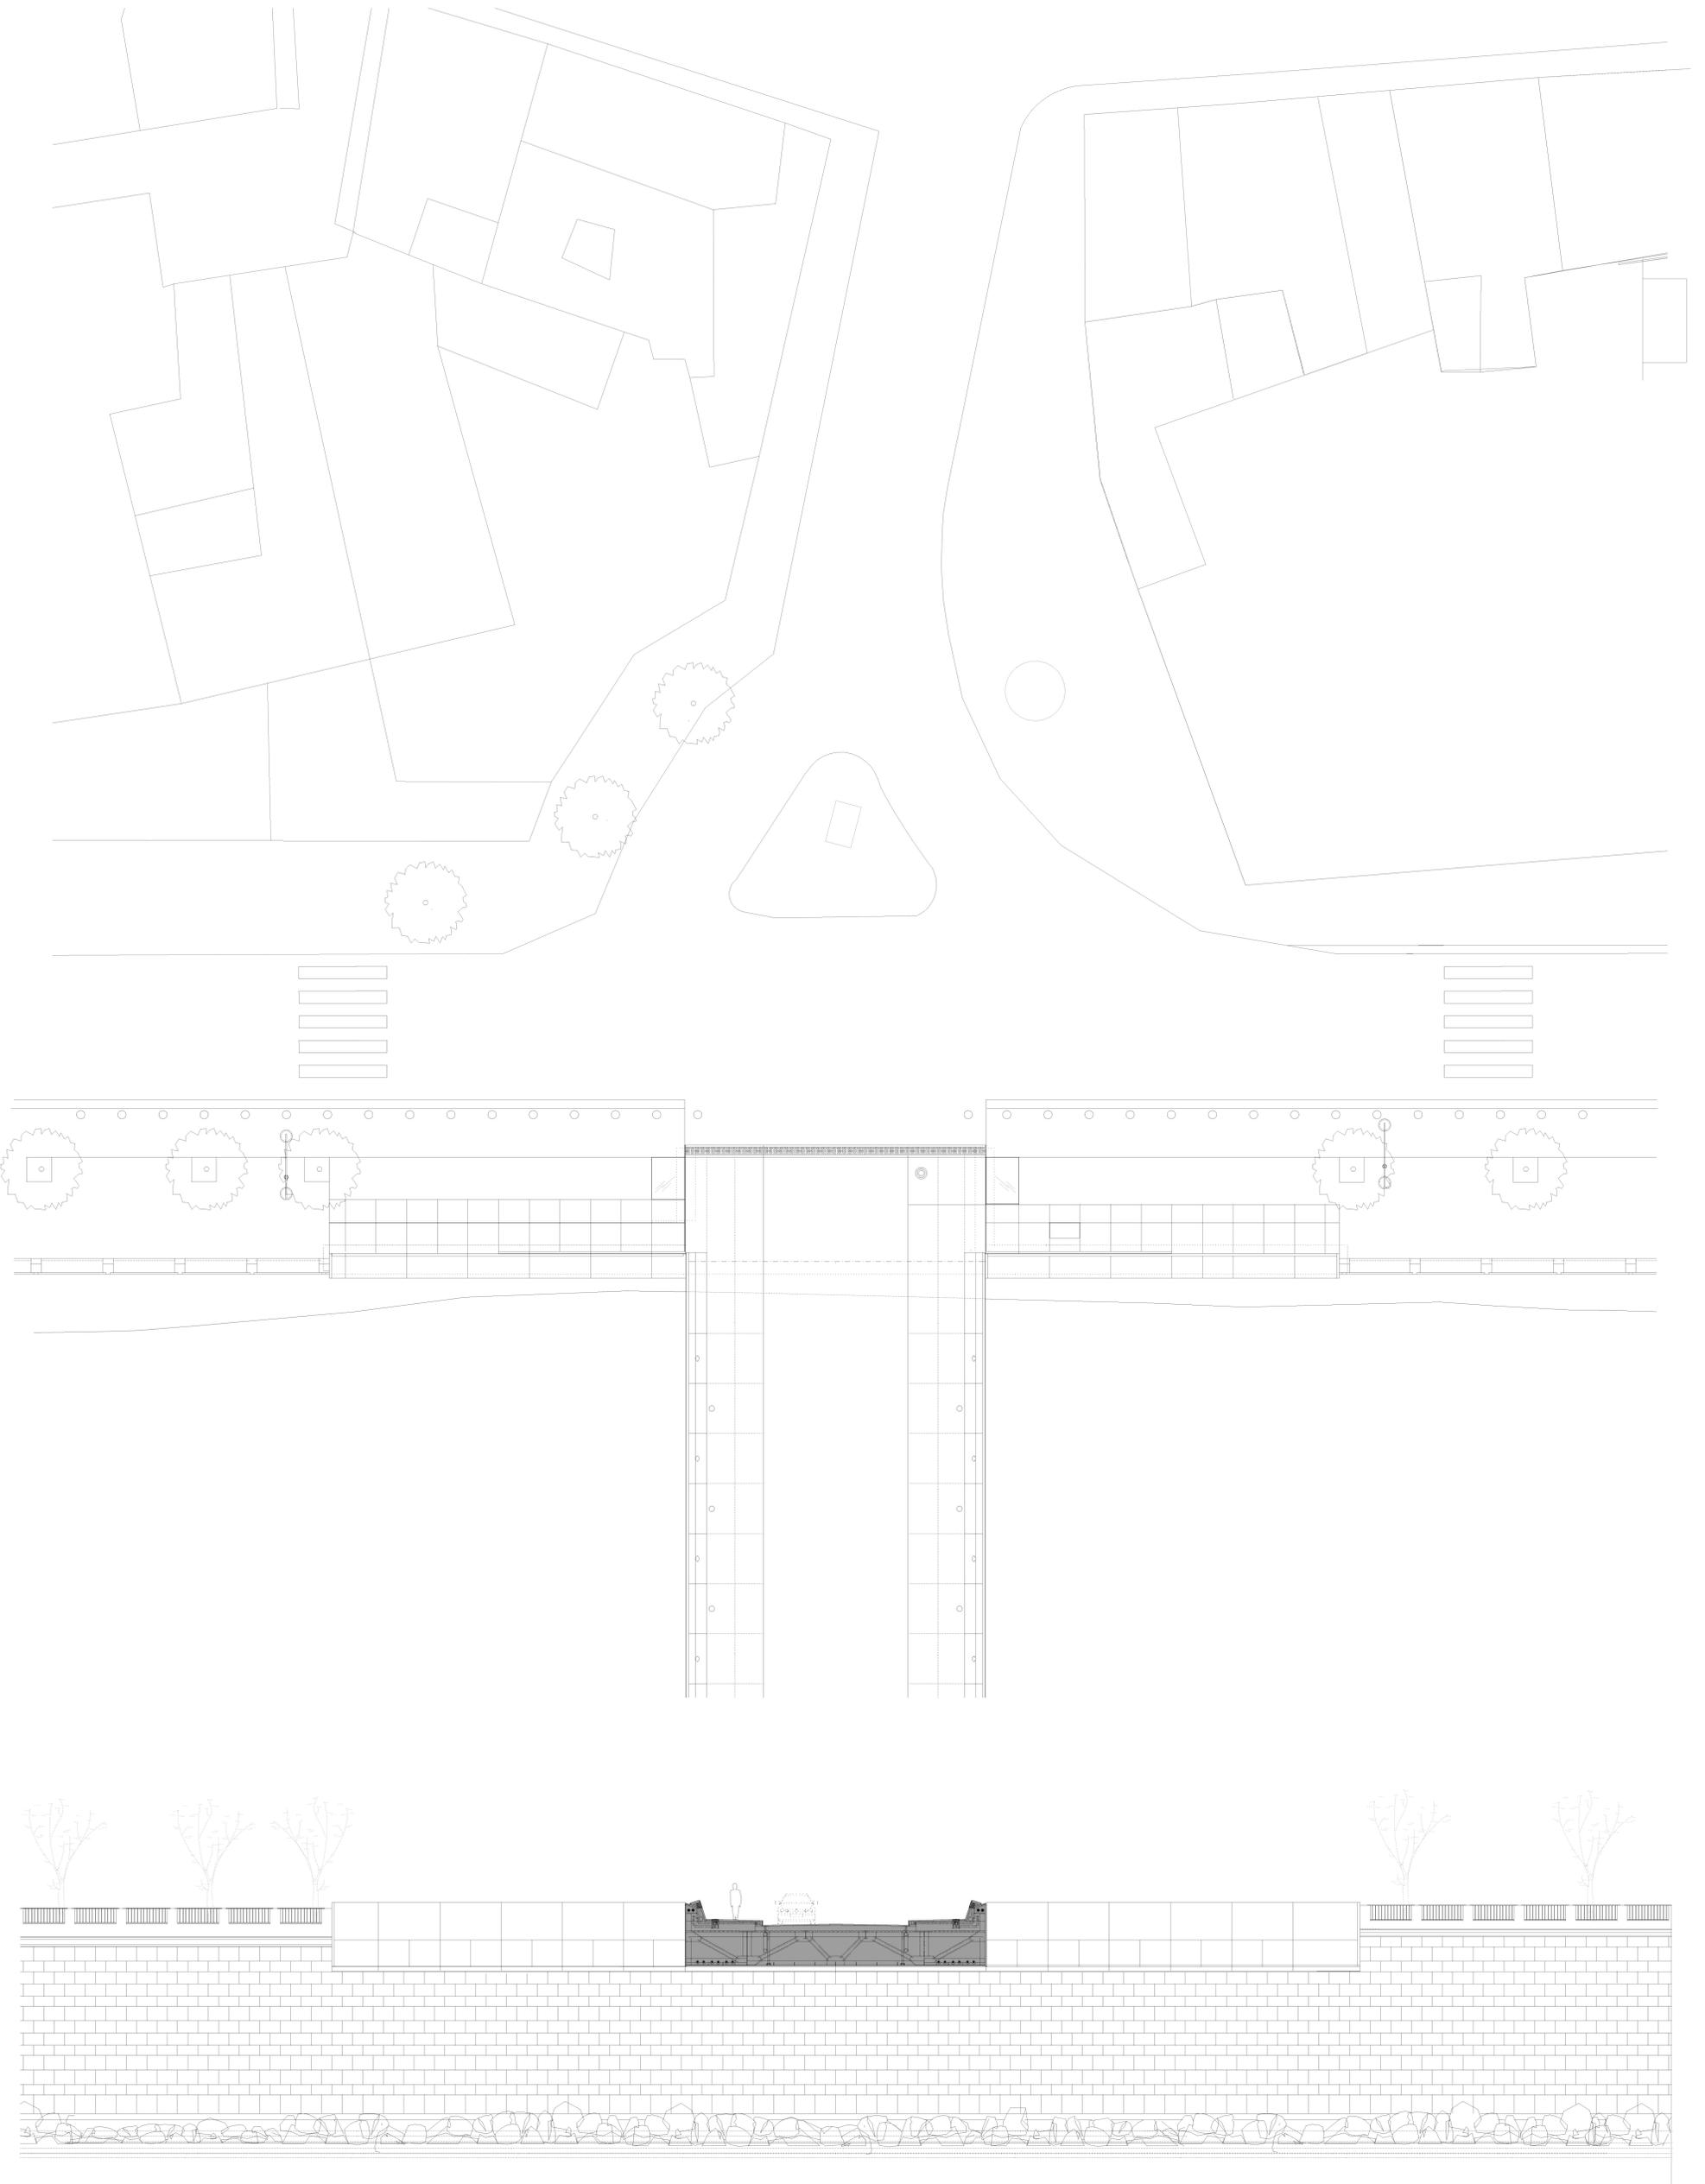

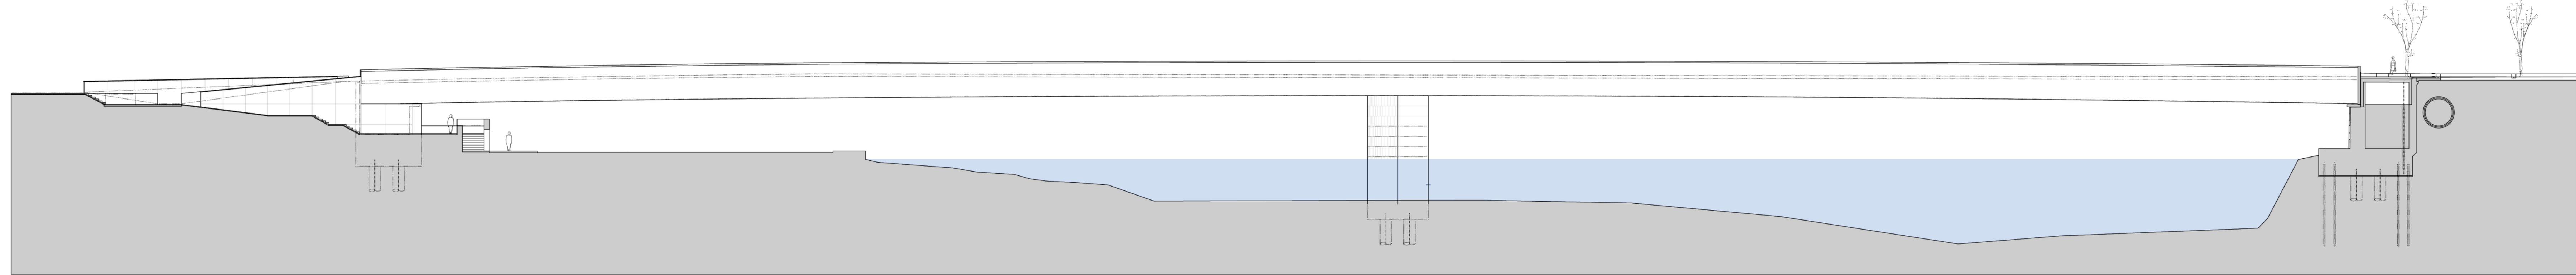


PUENTE MIRAFLORES SOBRE EL GUADALQUIVIR. CORDOBA

CHS ARQUITECTOS



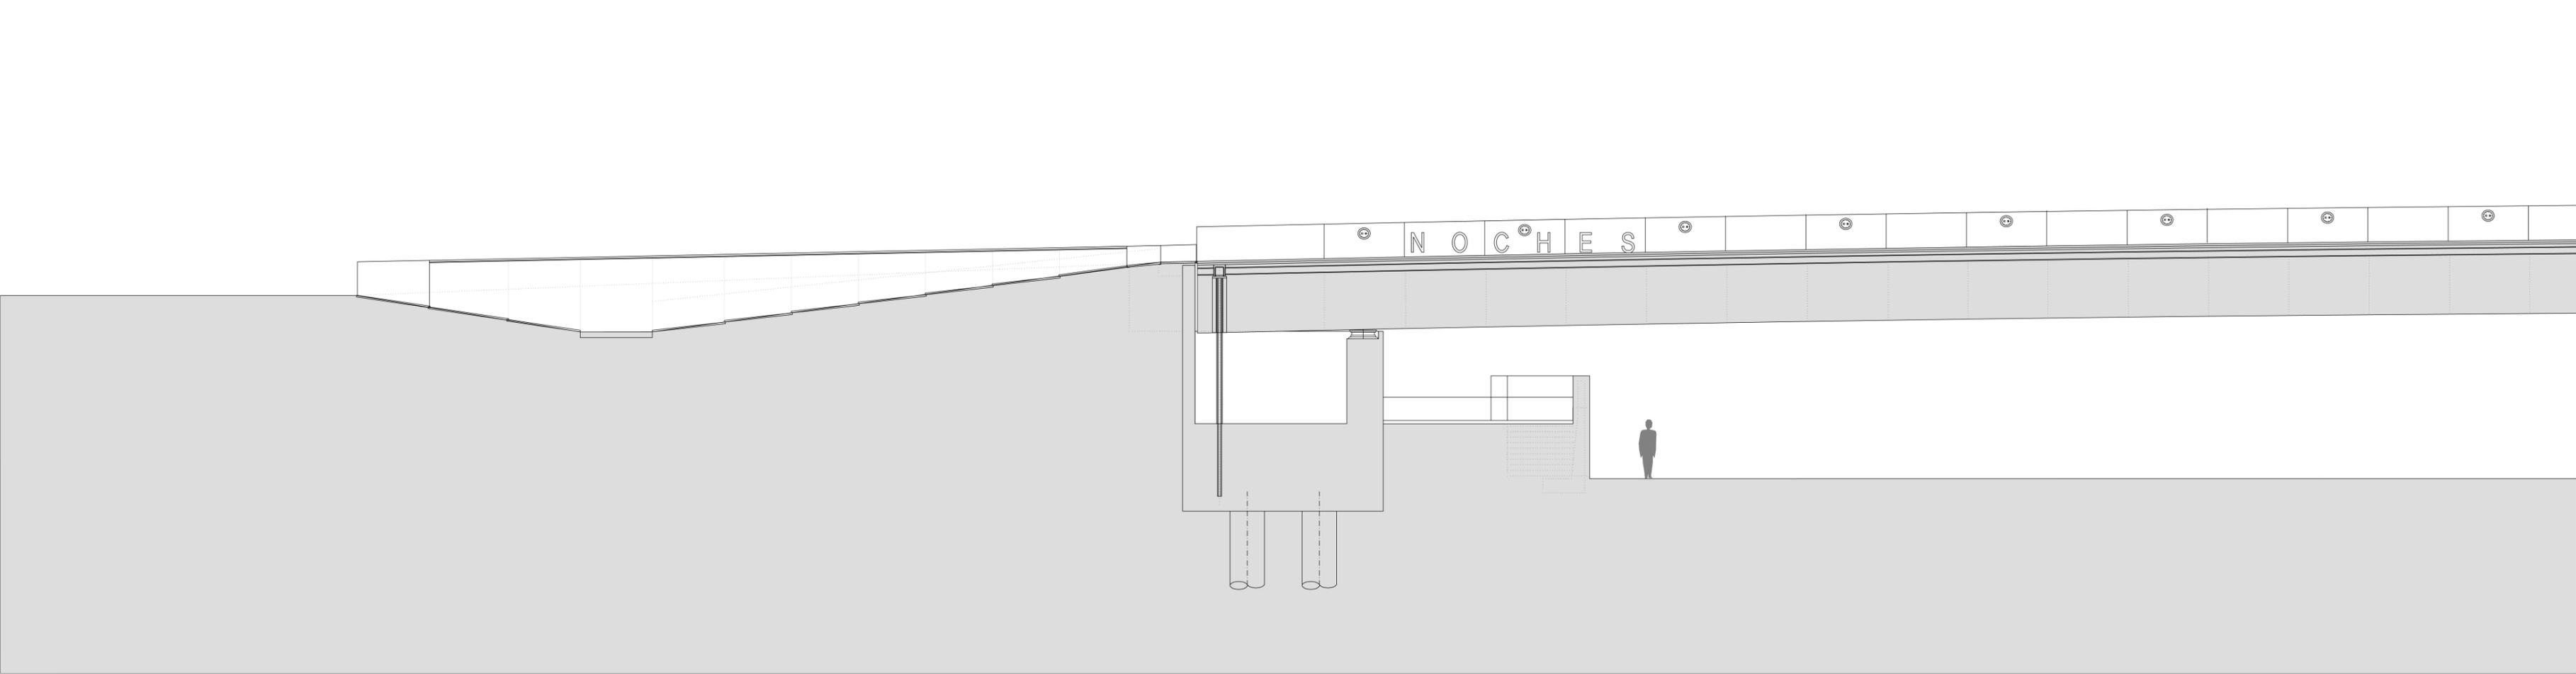


APOYO SOBRE EL PARQUE MIRAFLORES.

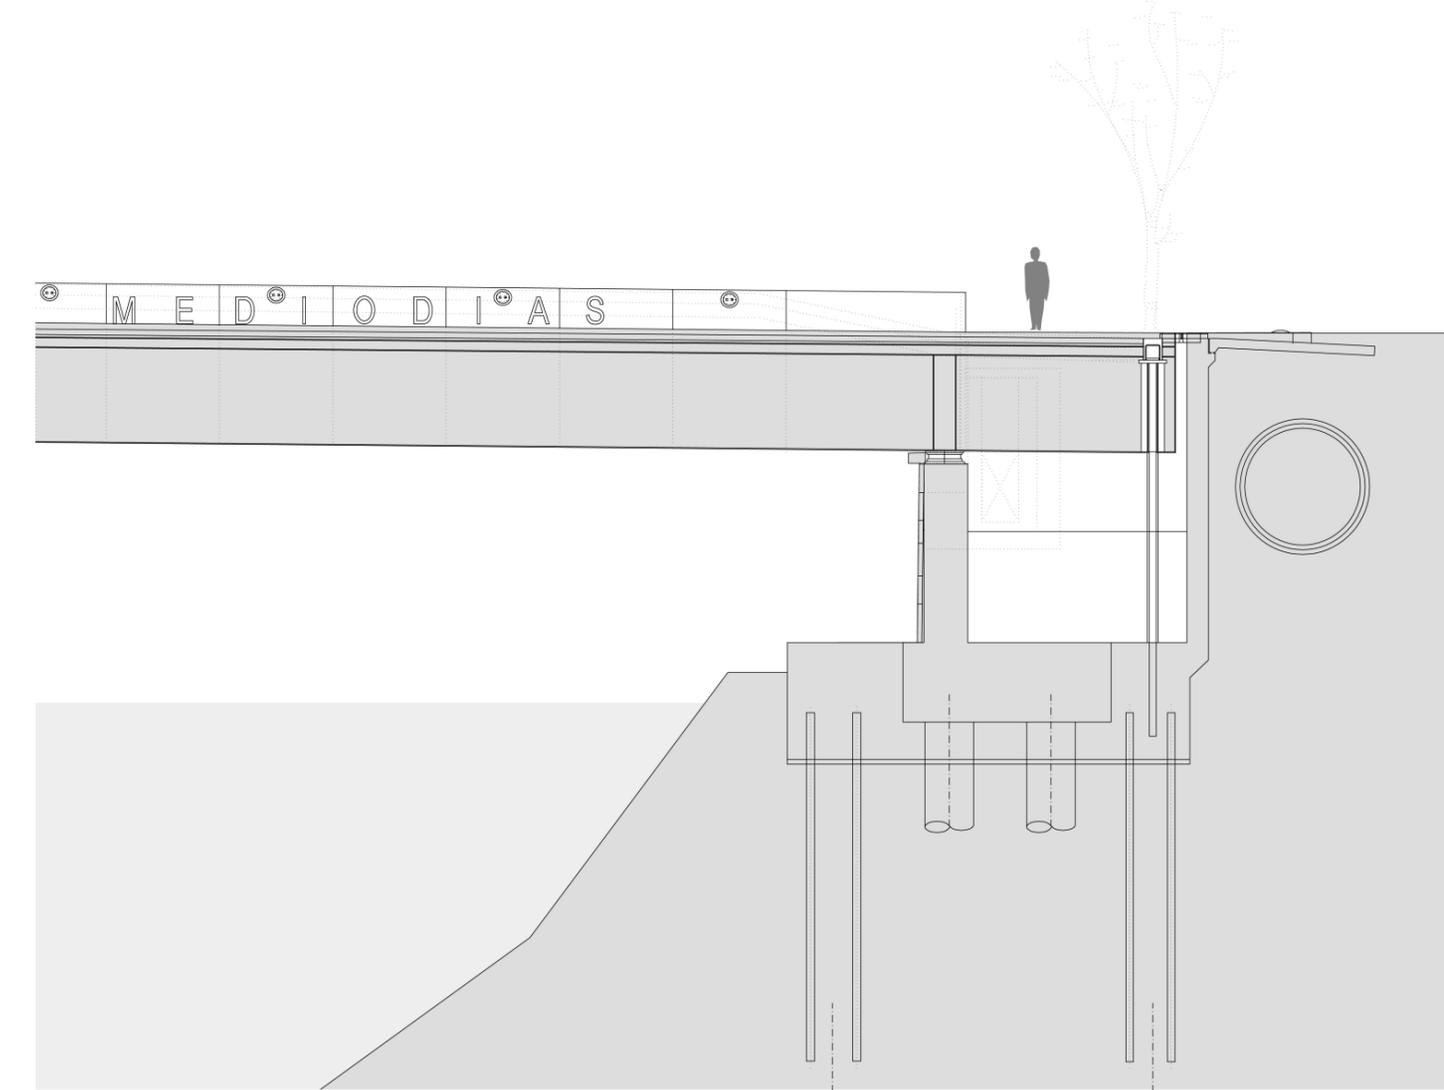


APOYO SOBRE EL PASEO DE LA RIBERA




PUENTE DE MIRAFLORES. CÓRDOBA
CHS ARQUITECTOS

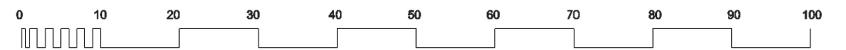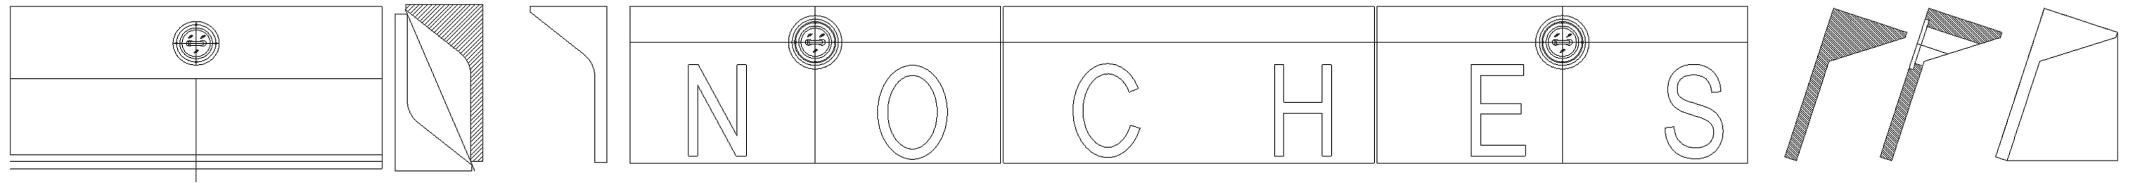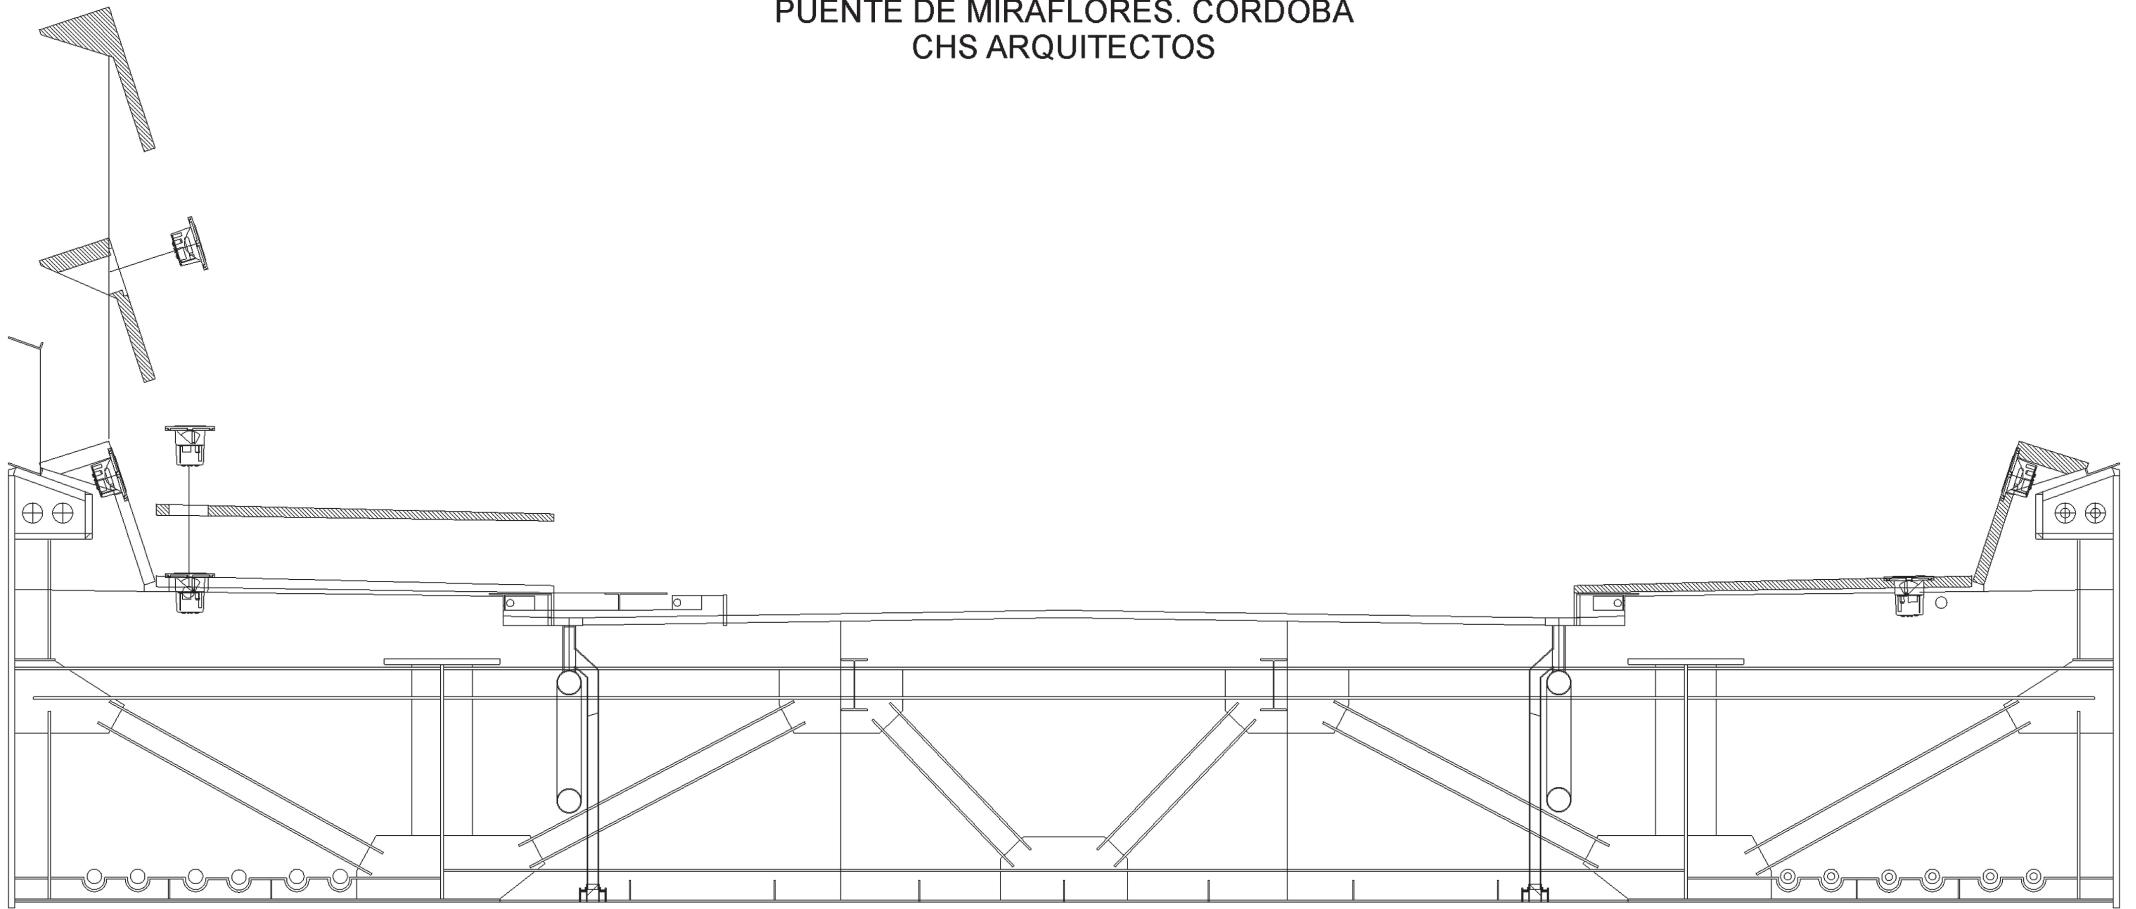

PUENTE MIRAFLORES SOBRE EL GUADALQUIVIR. CORDOBA
CHS ARQUITECTOS

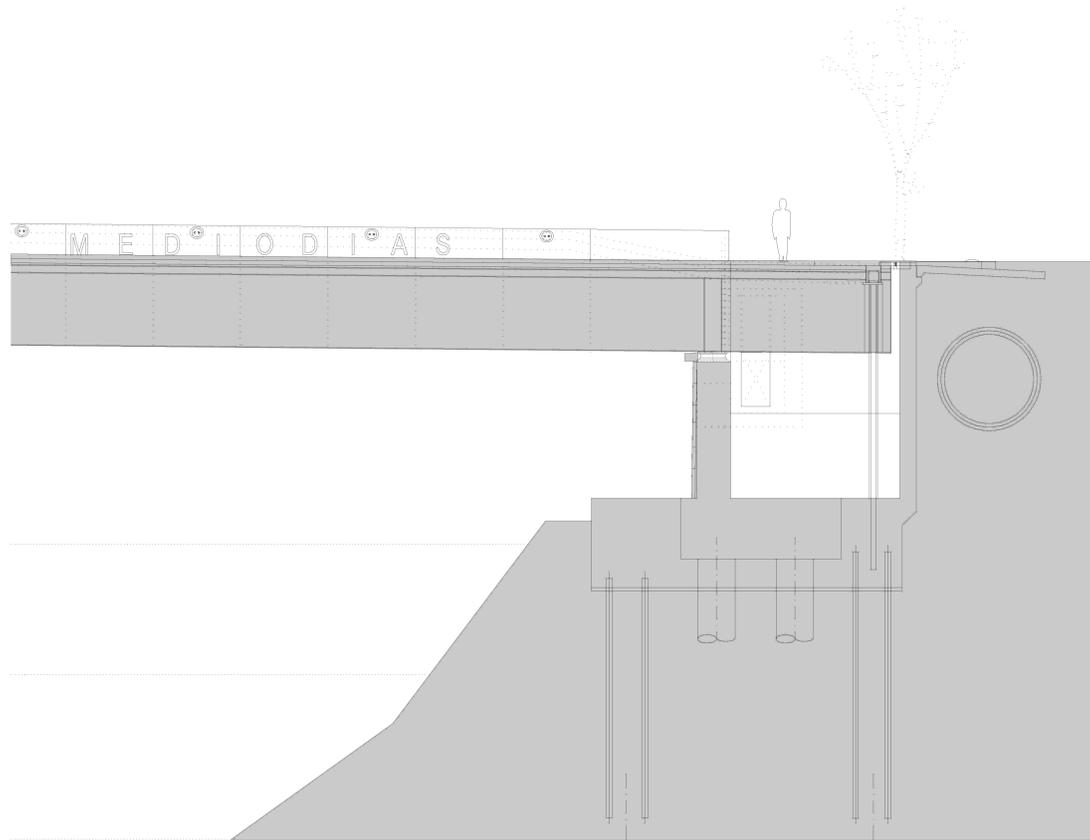


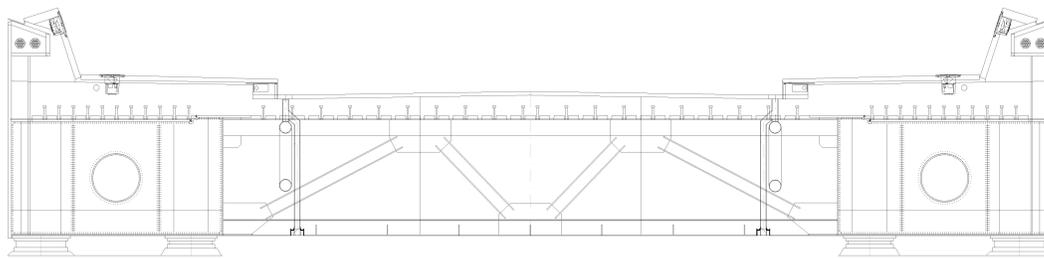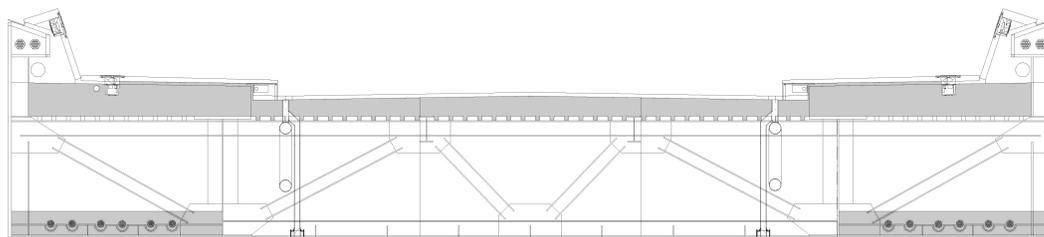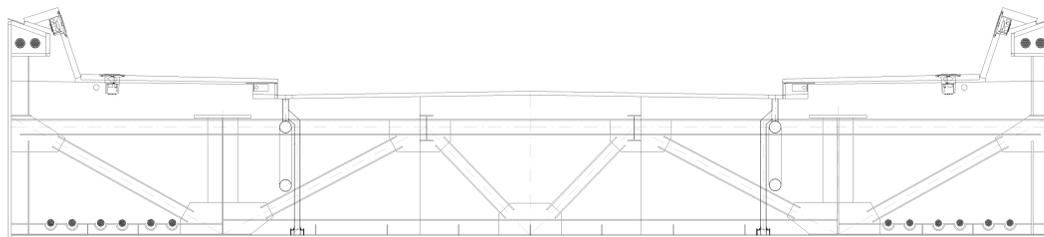

SECCION TABLERO

