




PROGRAM AND USE

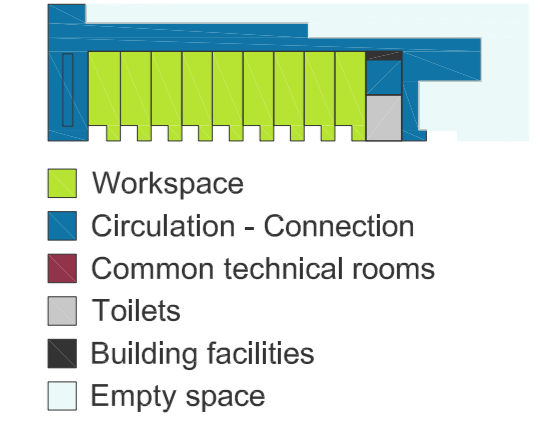


LINK, CONNECTION AND CIRCULATION SPACES

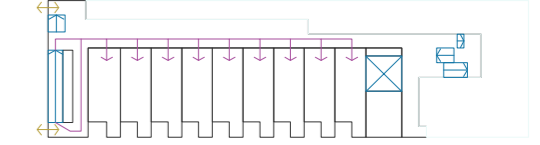


- ↔ Connection with the existing building
- ↓ Public access - visits
- ← Visits circulation
- Entrance control - reception
- ⊠ Lift
- ⊠ Stairs
- ↘ Private access - staff
- ↙ Private / staff circulation

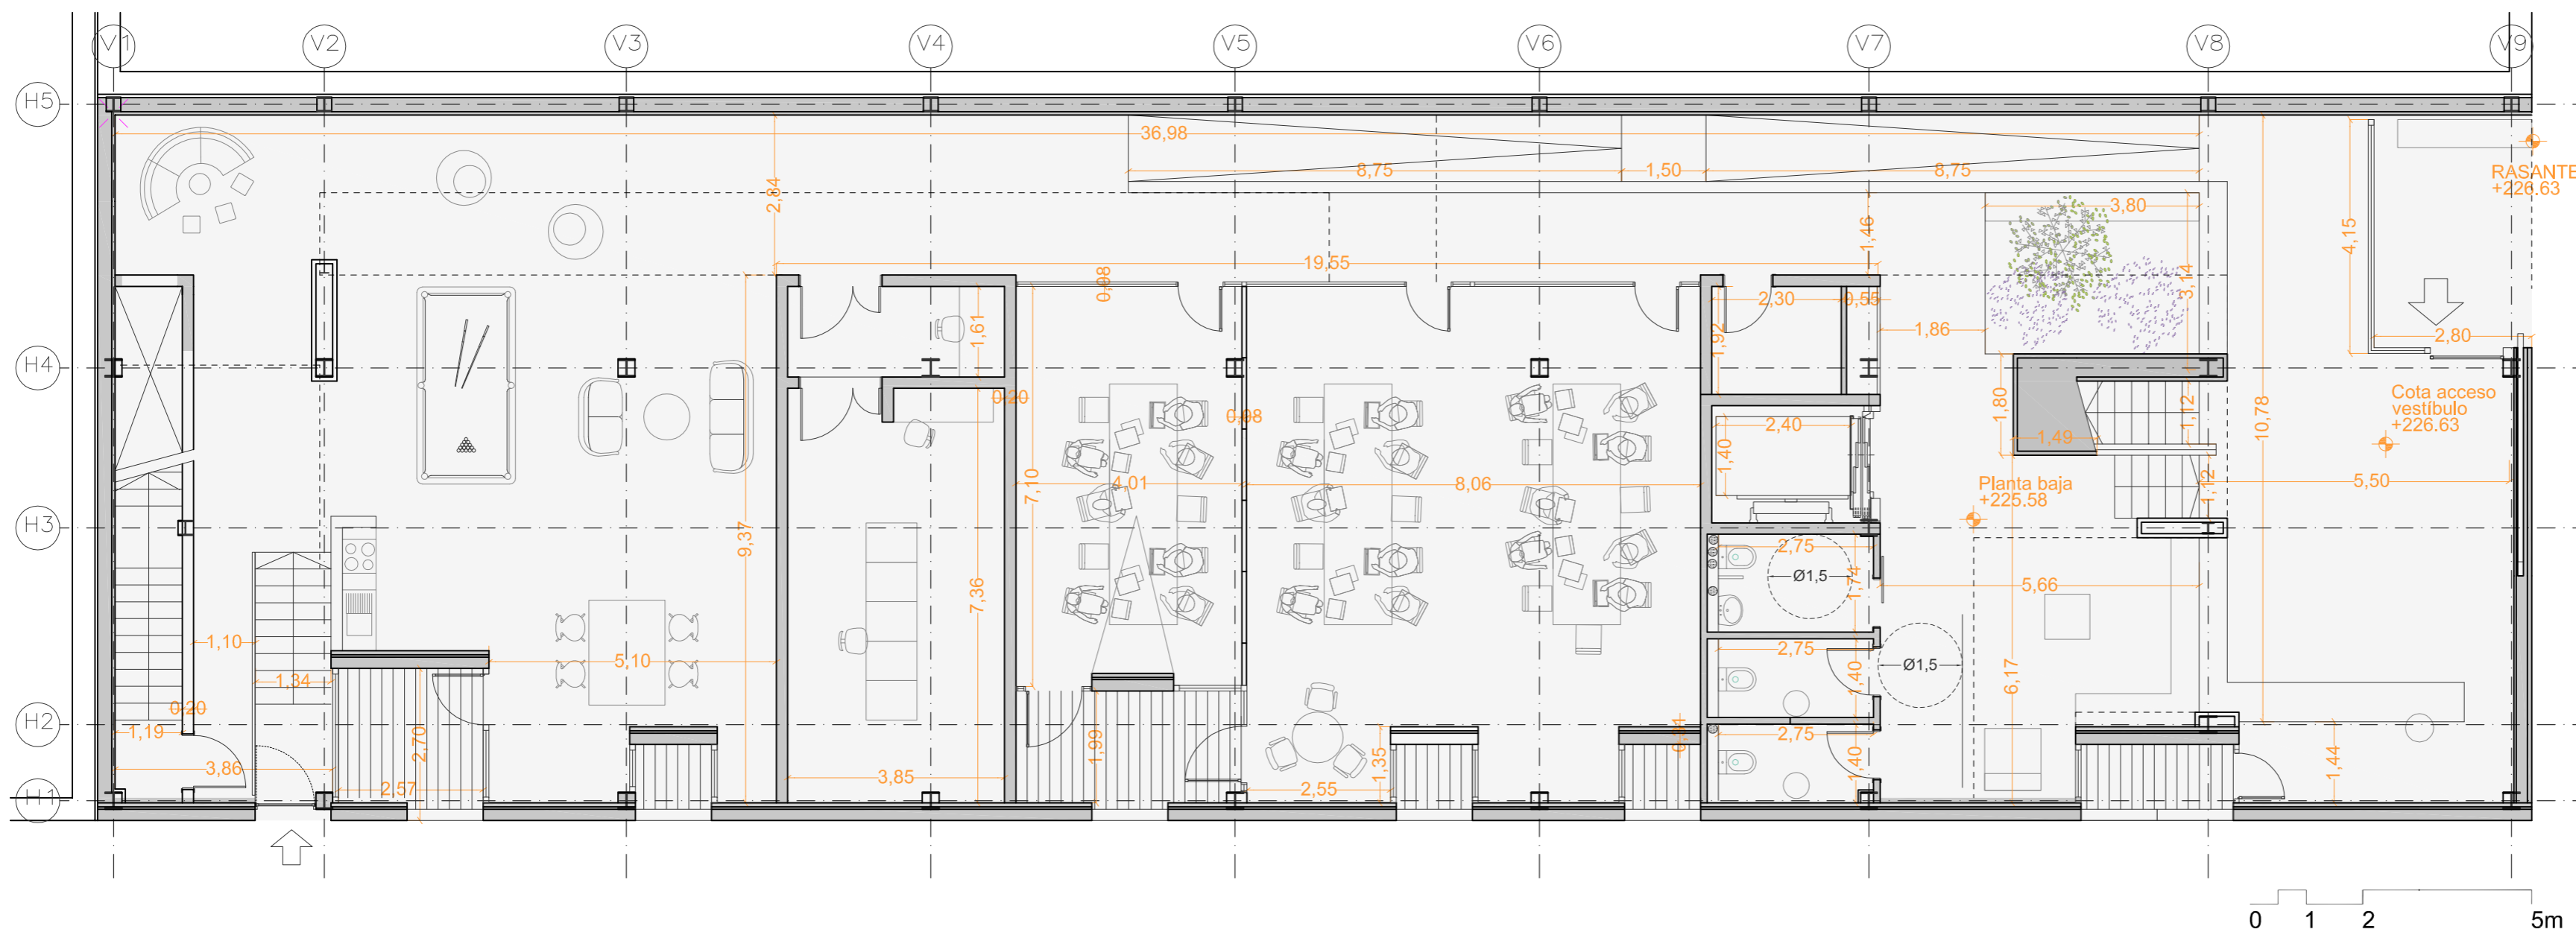

PROGRAM AND USE

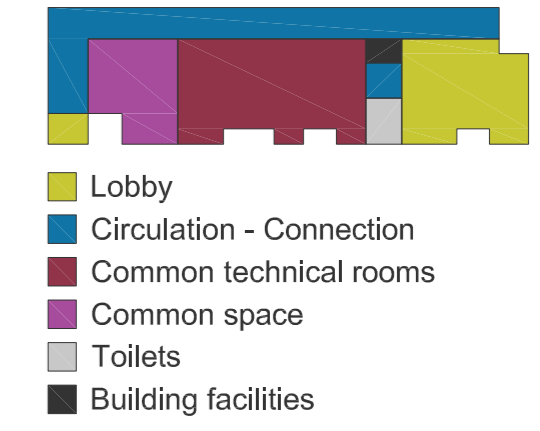

LINK, CONNECTION AND CIRCULATION SPACES

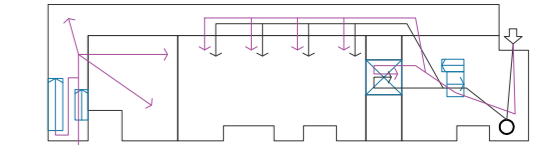

- ↓ Public access - visits
- ← Visits circulation
- Entrance control - reception
- ⊠ Lift
- ⊠ Stairs
- ↘ Private access - staff
- ↙ Private / staff circulation

